


连平县2021年度第十一批次城镇建设用地勘测定界图（忠信屠宰场项目）

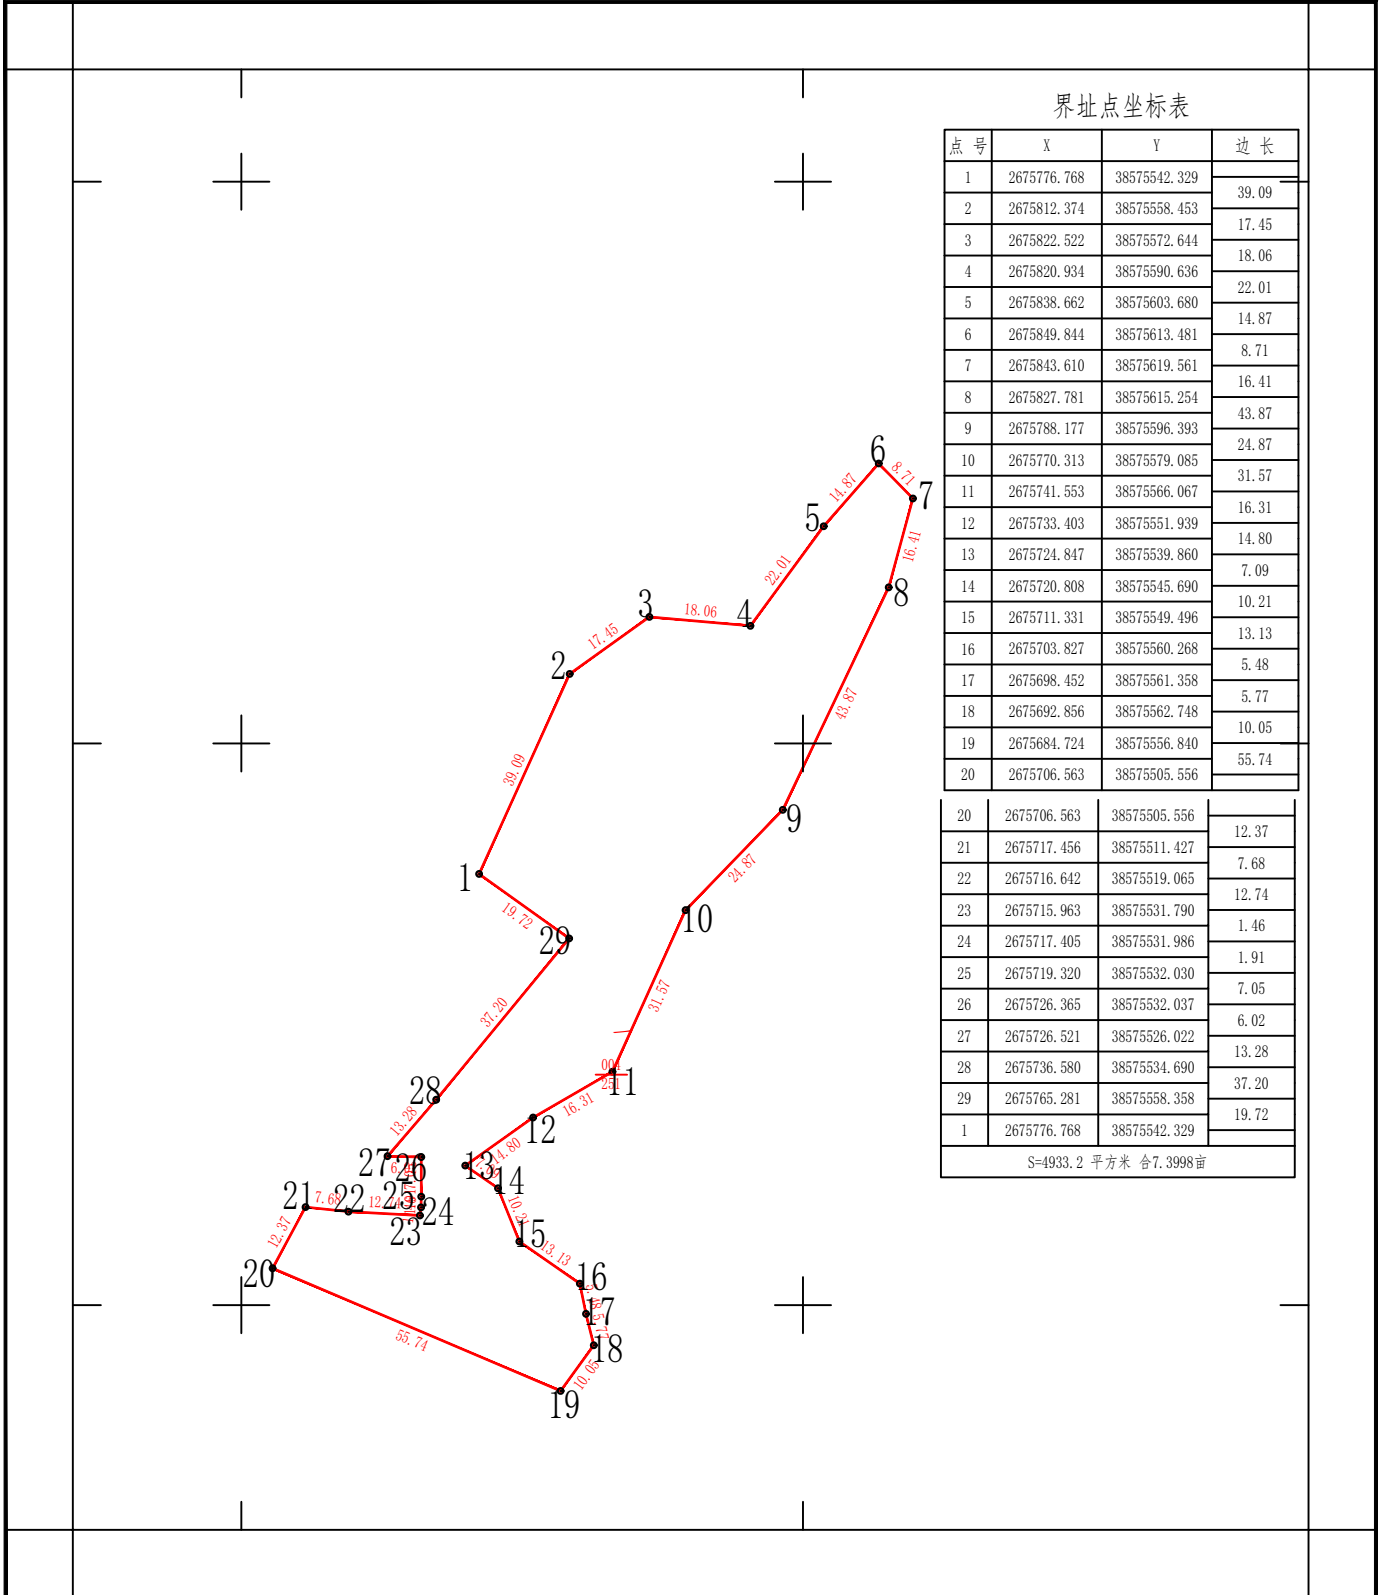

界址点坐标表

点号	X	Y	边长
1	2675776.768	38575542.329	
2	2675812.374	38575558.453	39.09
3	2675822.522	38575572.644	17.45
4	2675820.934	38575590.636	18.06
5	2675838.662	38575603.680	22.01
6	2675849.844	38575613.481	14.87
7	2675843.610	38575619.561	8.71
8	2675827.781	38575615.254	16.41
9	2675788.177	38575596.393	43.87
10	2675770.313	38575579.085	24.87
11	2675741.553	38575566.067	31.57
12	2675733.403	38575551.939	16.31
13	2675724.847	38575539.860	14.80
14	2675720.808	38575545.690	7.09
15	2675711.331	38575549.496	10.21
16	2675703.827	38575560.268	5.48
17	2675698.452	38575561.358	5.77
18	2675692.856	38575562.748	5.77
19	2675684.724	38575556.840	10.05
20	2675706.563	38575505.556	55.74

20	2675706.563	38575505.556	
21	2675717.456	38575511.427	12.37
22	2675716.642	38575519.065	7.68
23	2675715.963	38575531.790	12.74
24	2675717.405	38575531.986	1.46
25	2675719.320	38575532.030	1.91
26	2675726.365	38575532.037	7.05
27	2675726.521	38575526.022	6.02
28	2675736.580	38575534.690	13.28
29	2675765.281	38575558.358	37.20
1	2675776.768	38575542.329	19.72

S=4933.2 平方米 合7.3998亩